

# 349 Davis Hall

## Sun SunRay 1 network appliances

34 computers

FURNITURE: (15) 72"x30" tables, (4) 36"x30" tables; (2) 36"x30" ADA tables


Kevin Mullally, 378 Cory Hall, 643-6141

kevinm@eecs.berkeley.edu

04/05/02

scale: 1 in = 8 ft

N

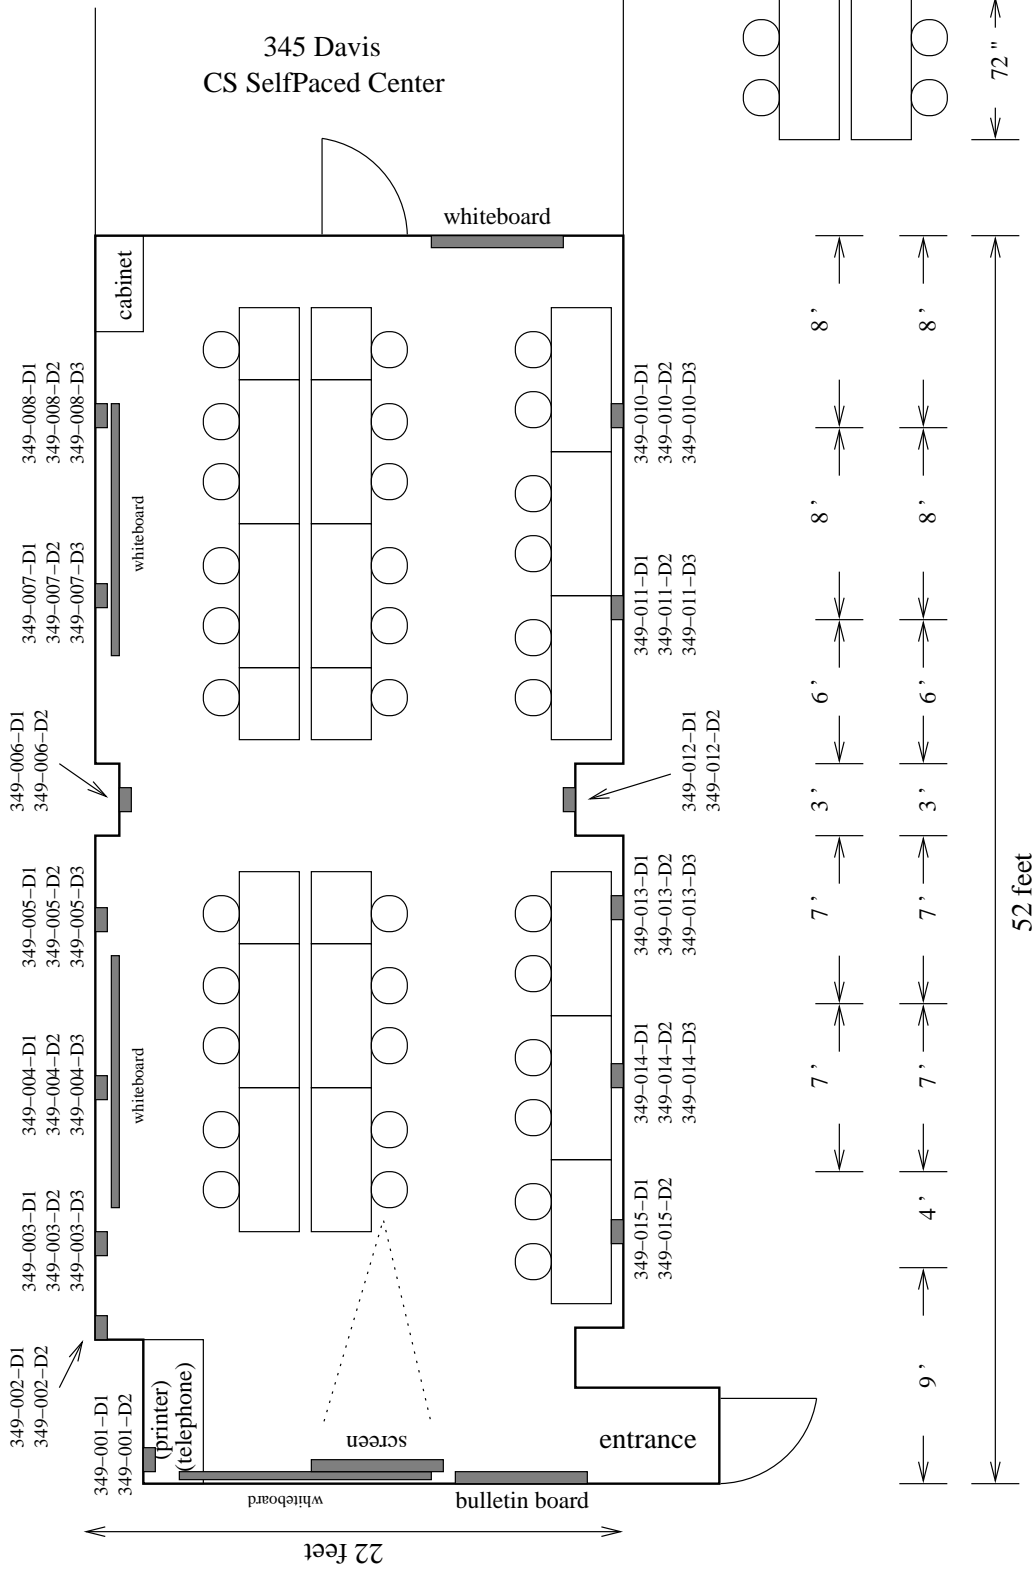

37 ports total. Circuit IDs are "DAV-301-349-\*"  
Ports are RJ-45 CAT5 cable.  
Existing ports will be used. 2 new 100mb switches will be used.