




271 Soda Hall

(24" wide tables)

HallWay


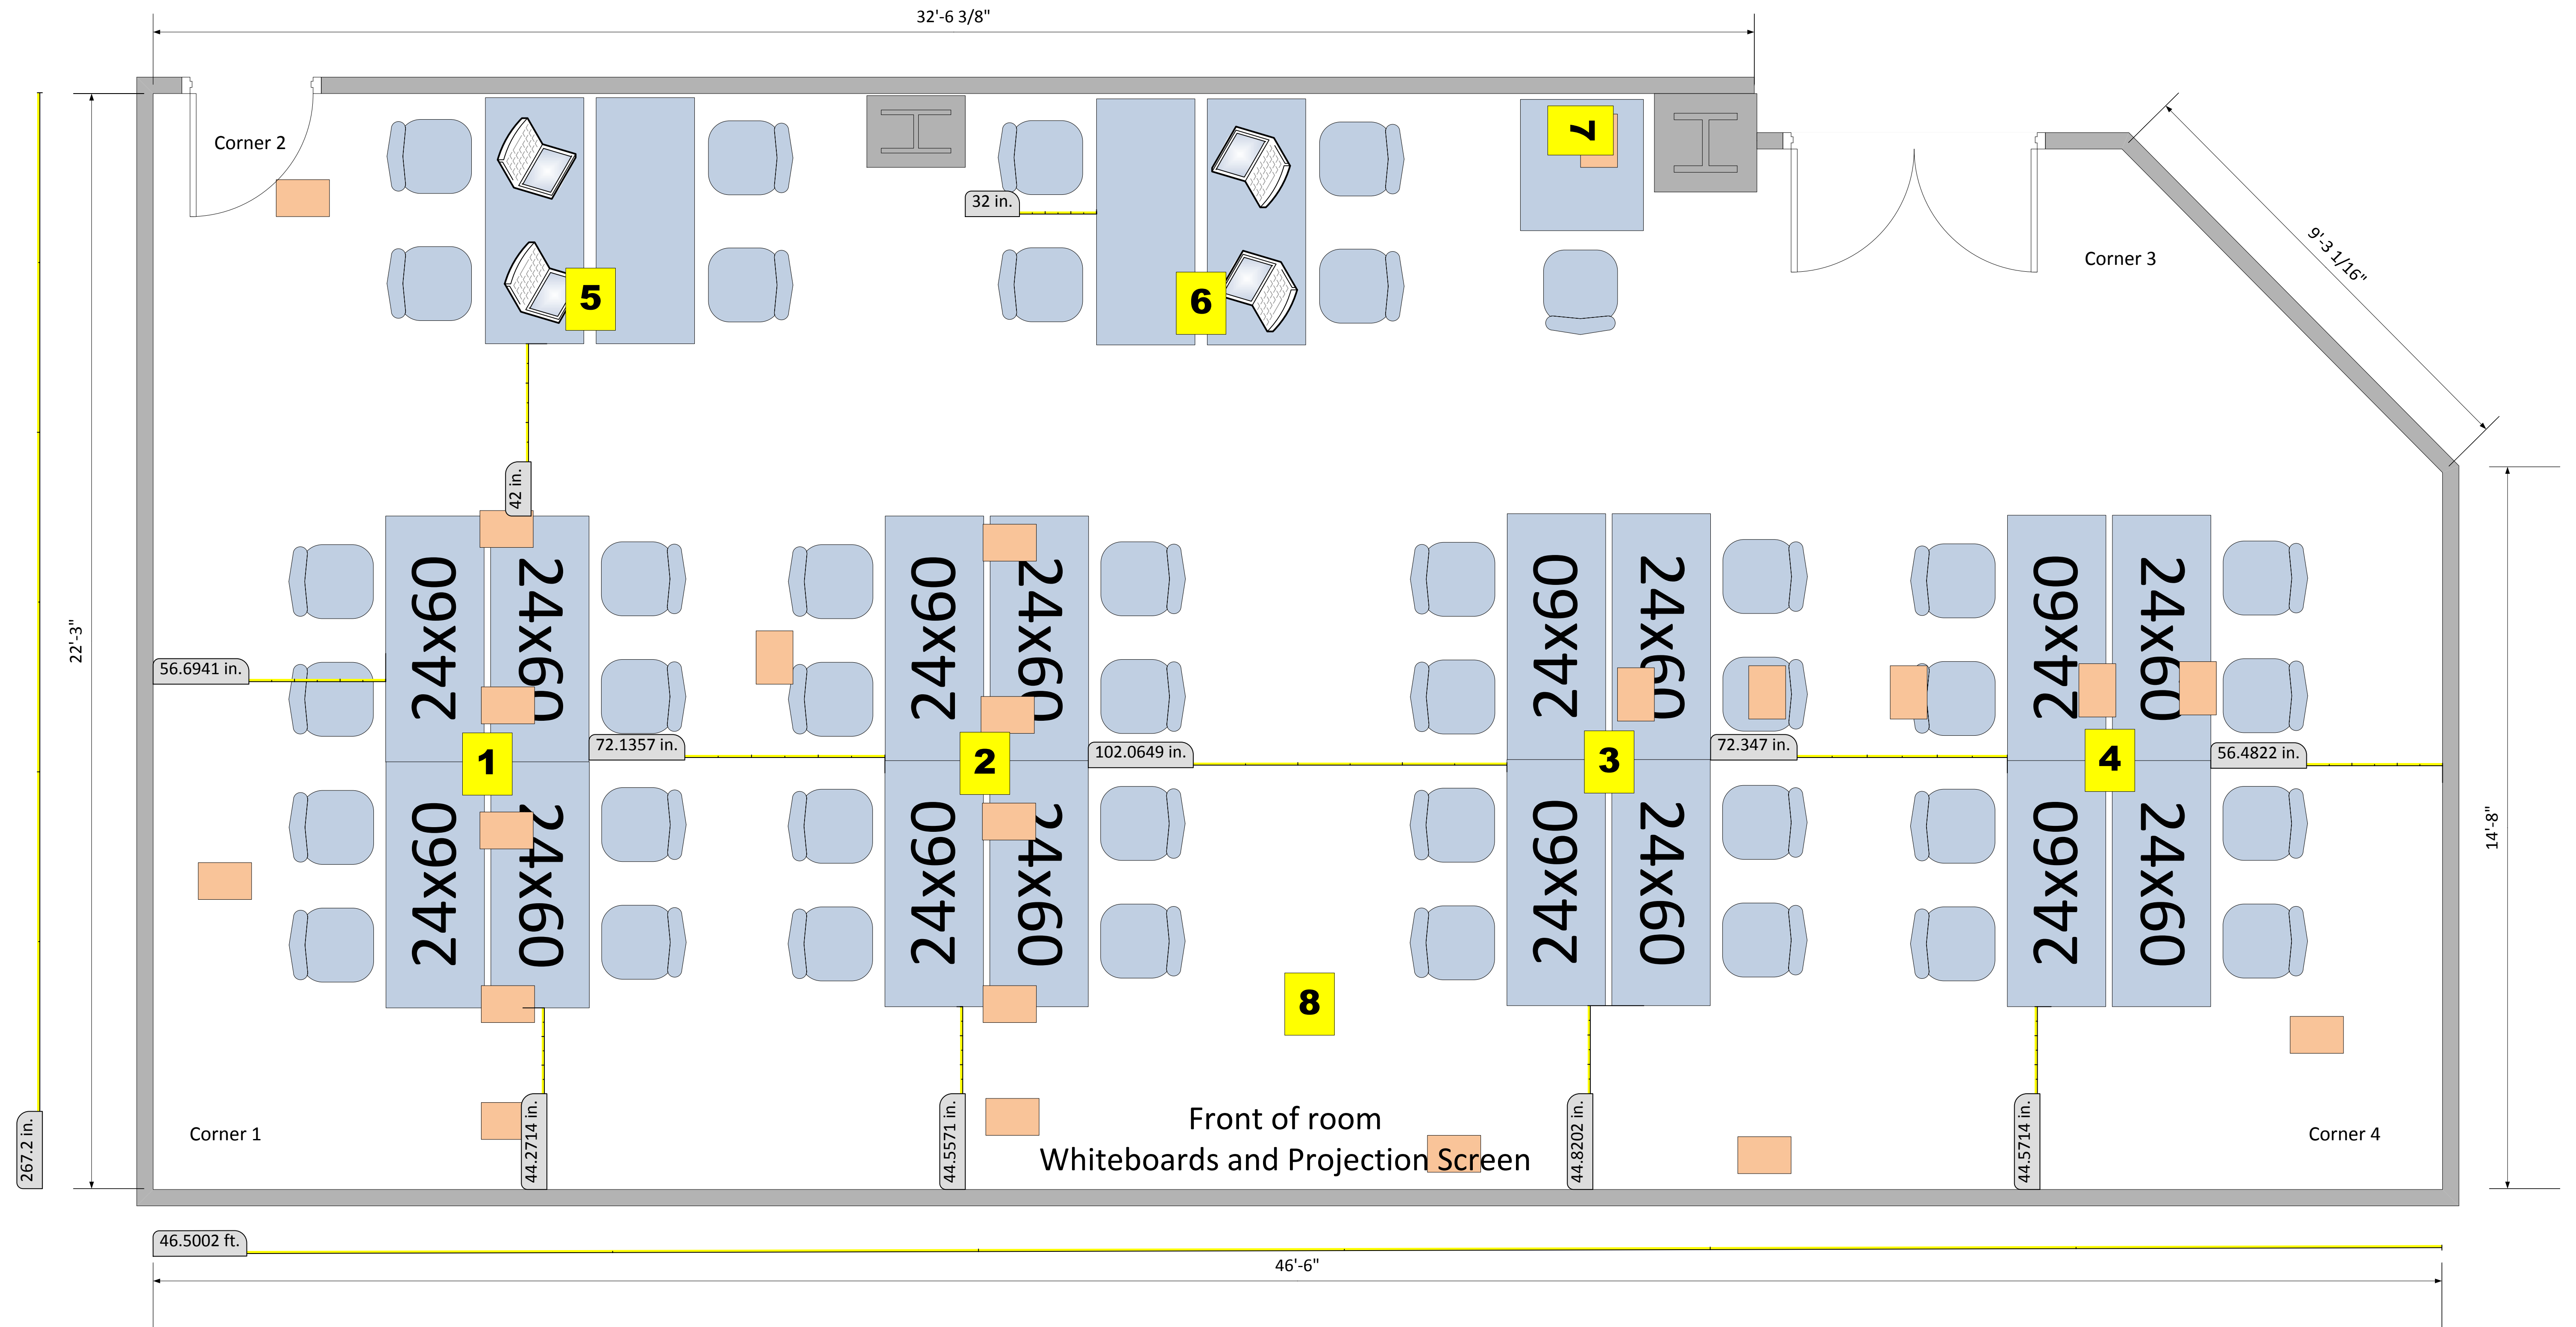


-  Old Floor Box
-  New Floor Box

273 Soda Hall


(24" wide tables)



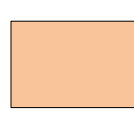 

-  Old Floor Box
-  New Floor Box

275 Soda Hall

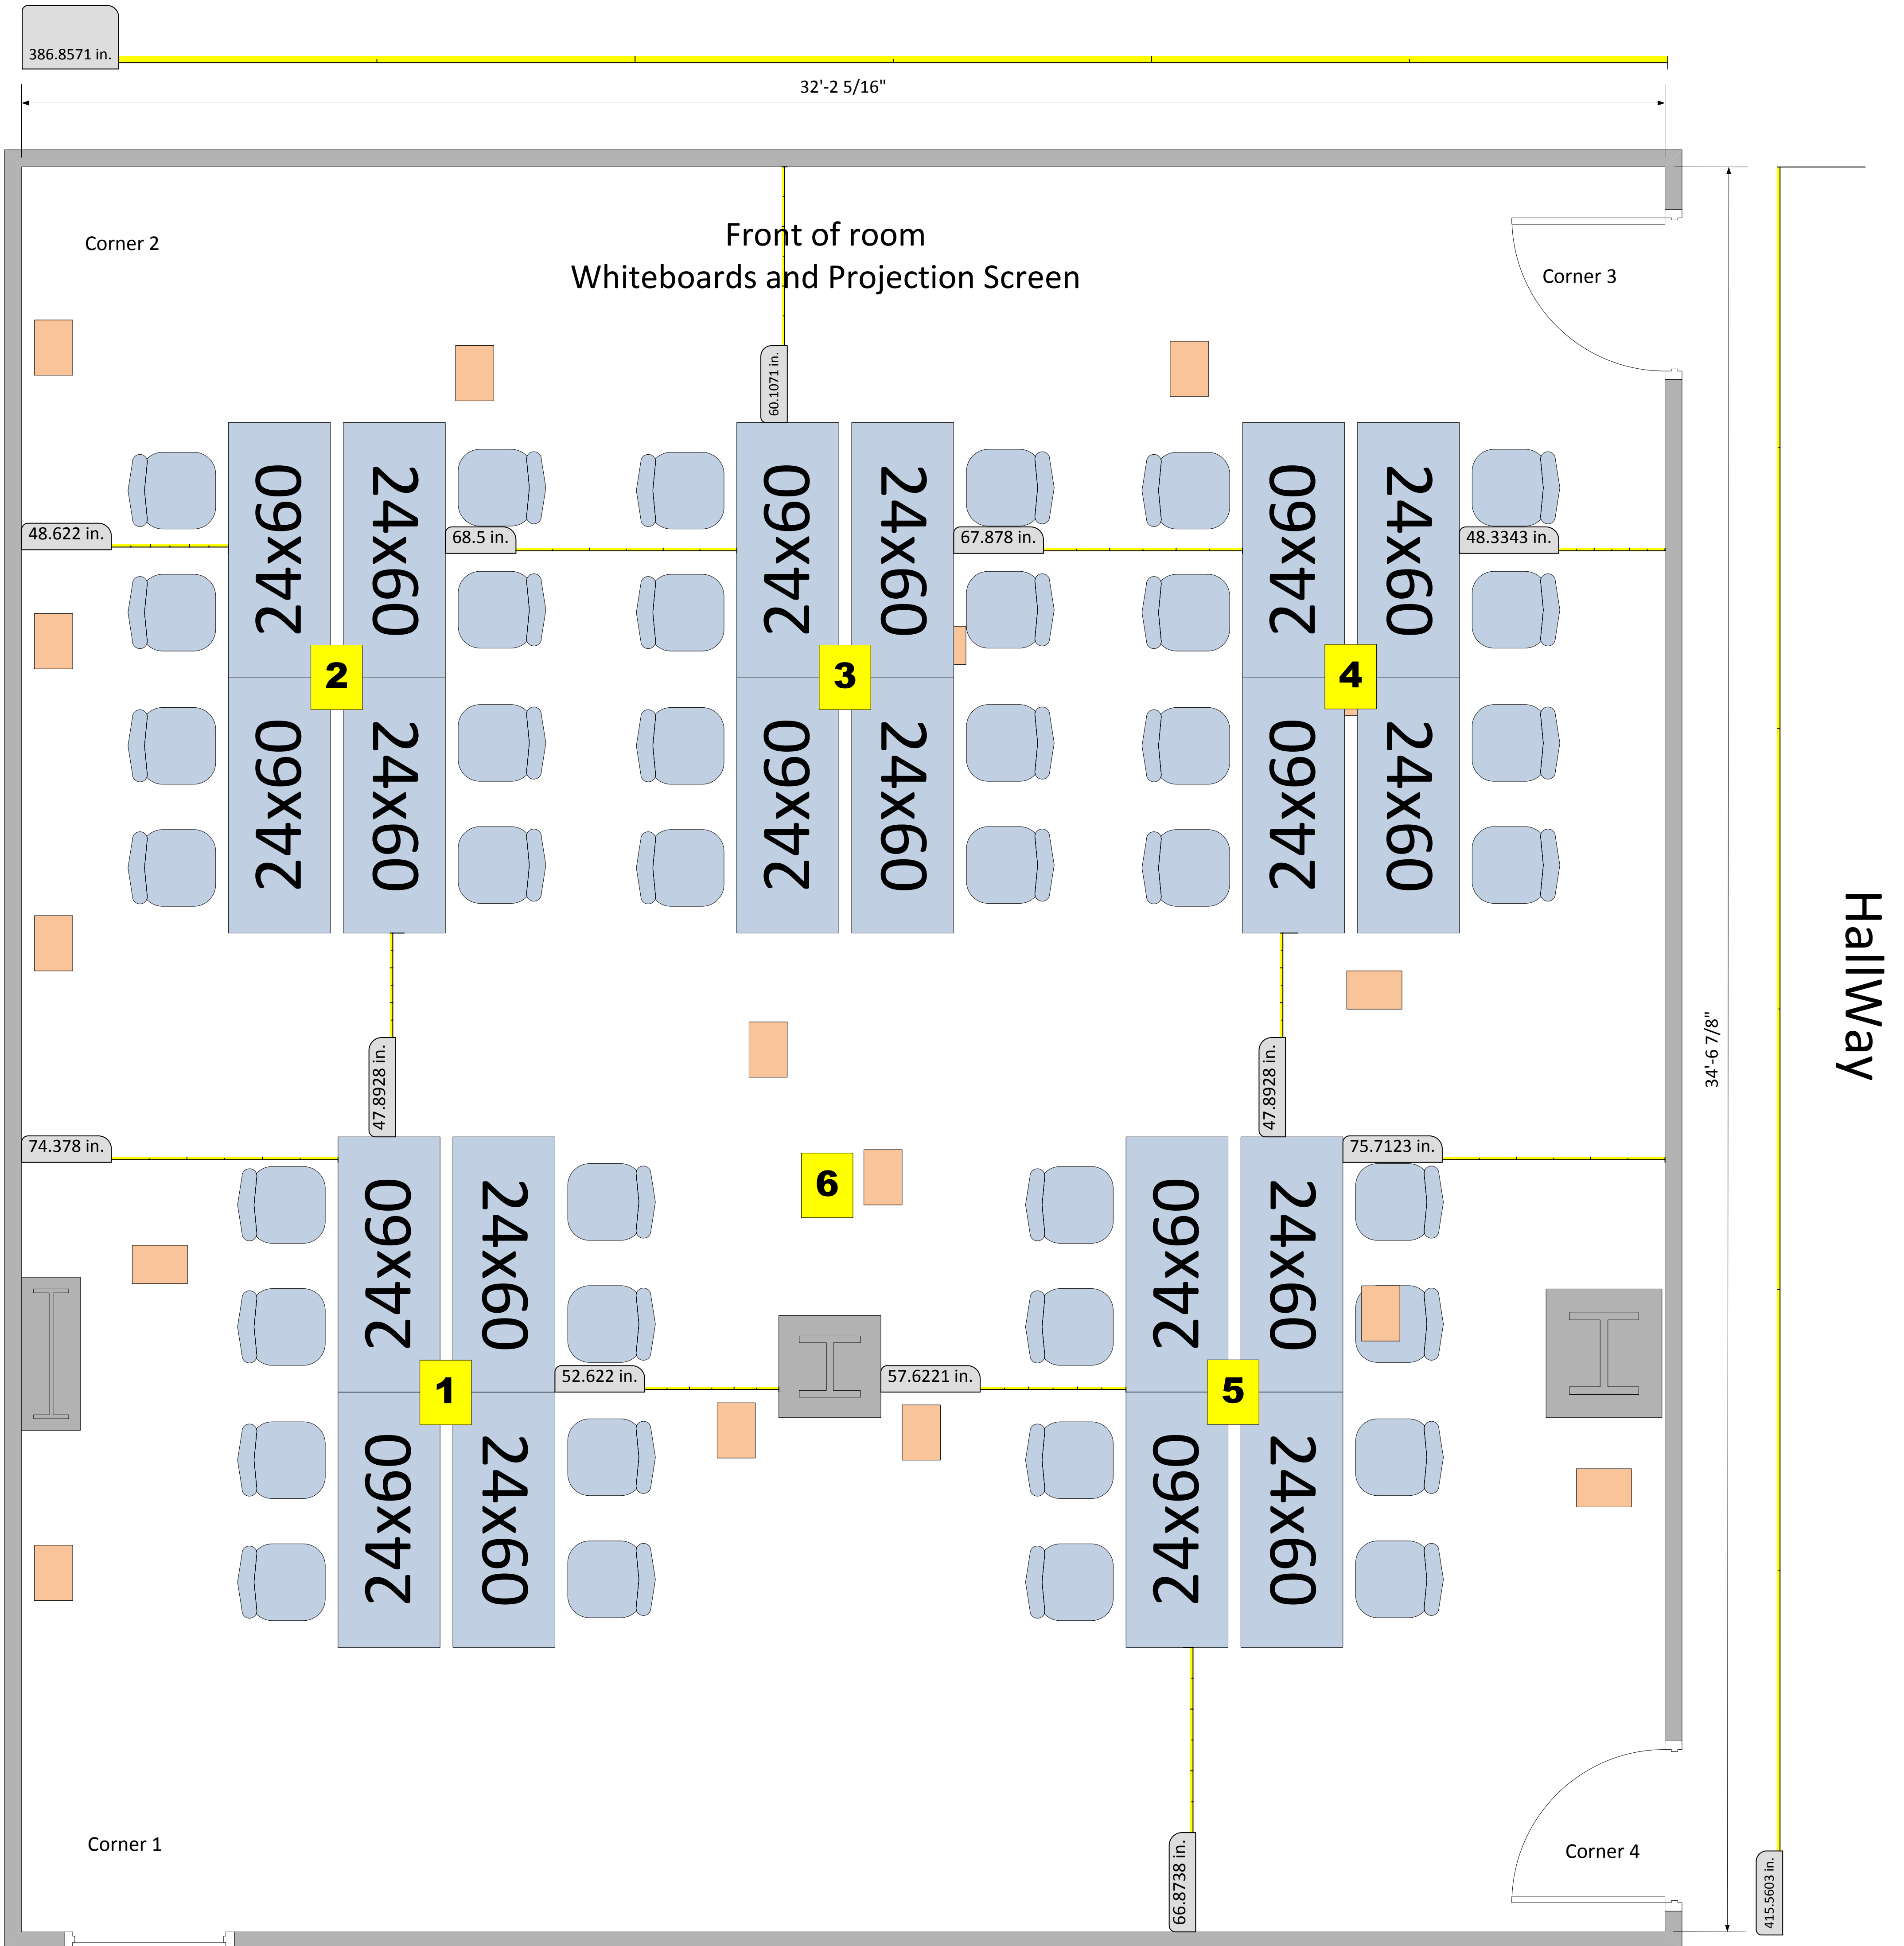
(24" wide tables)





-  Old Floor Box
-  New Floor Box

277 Soda Hall

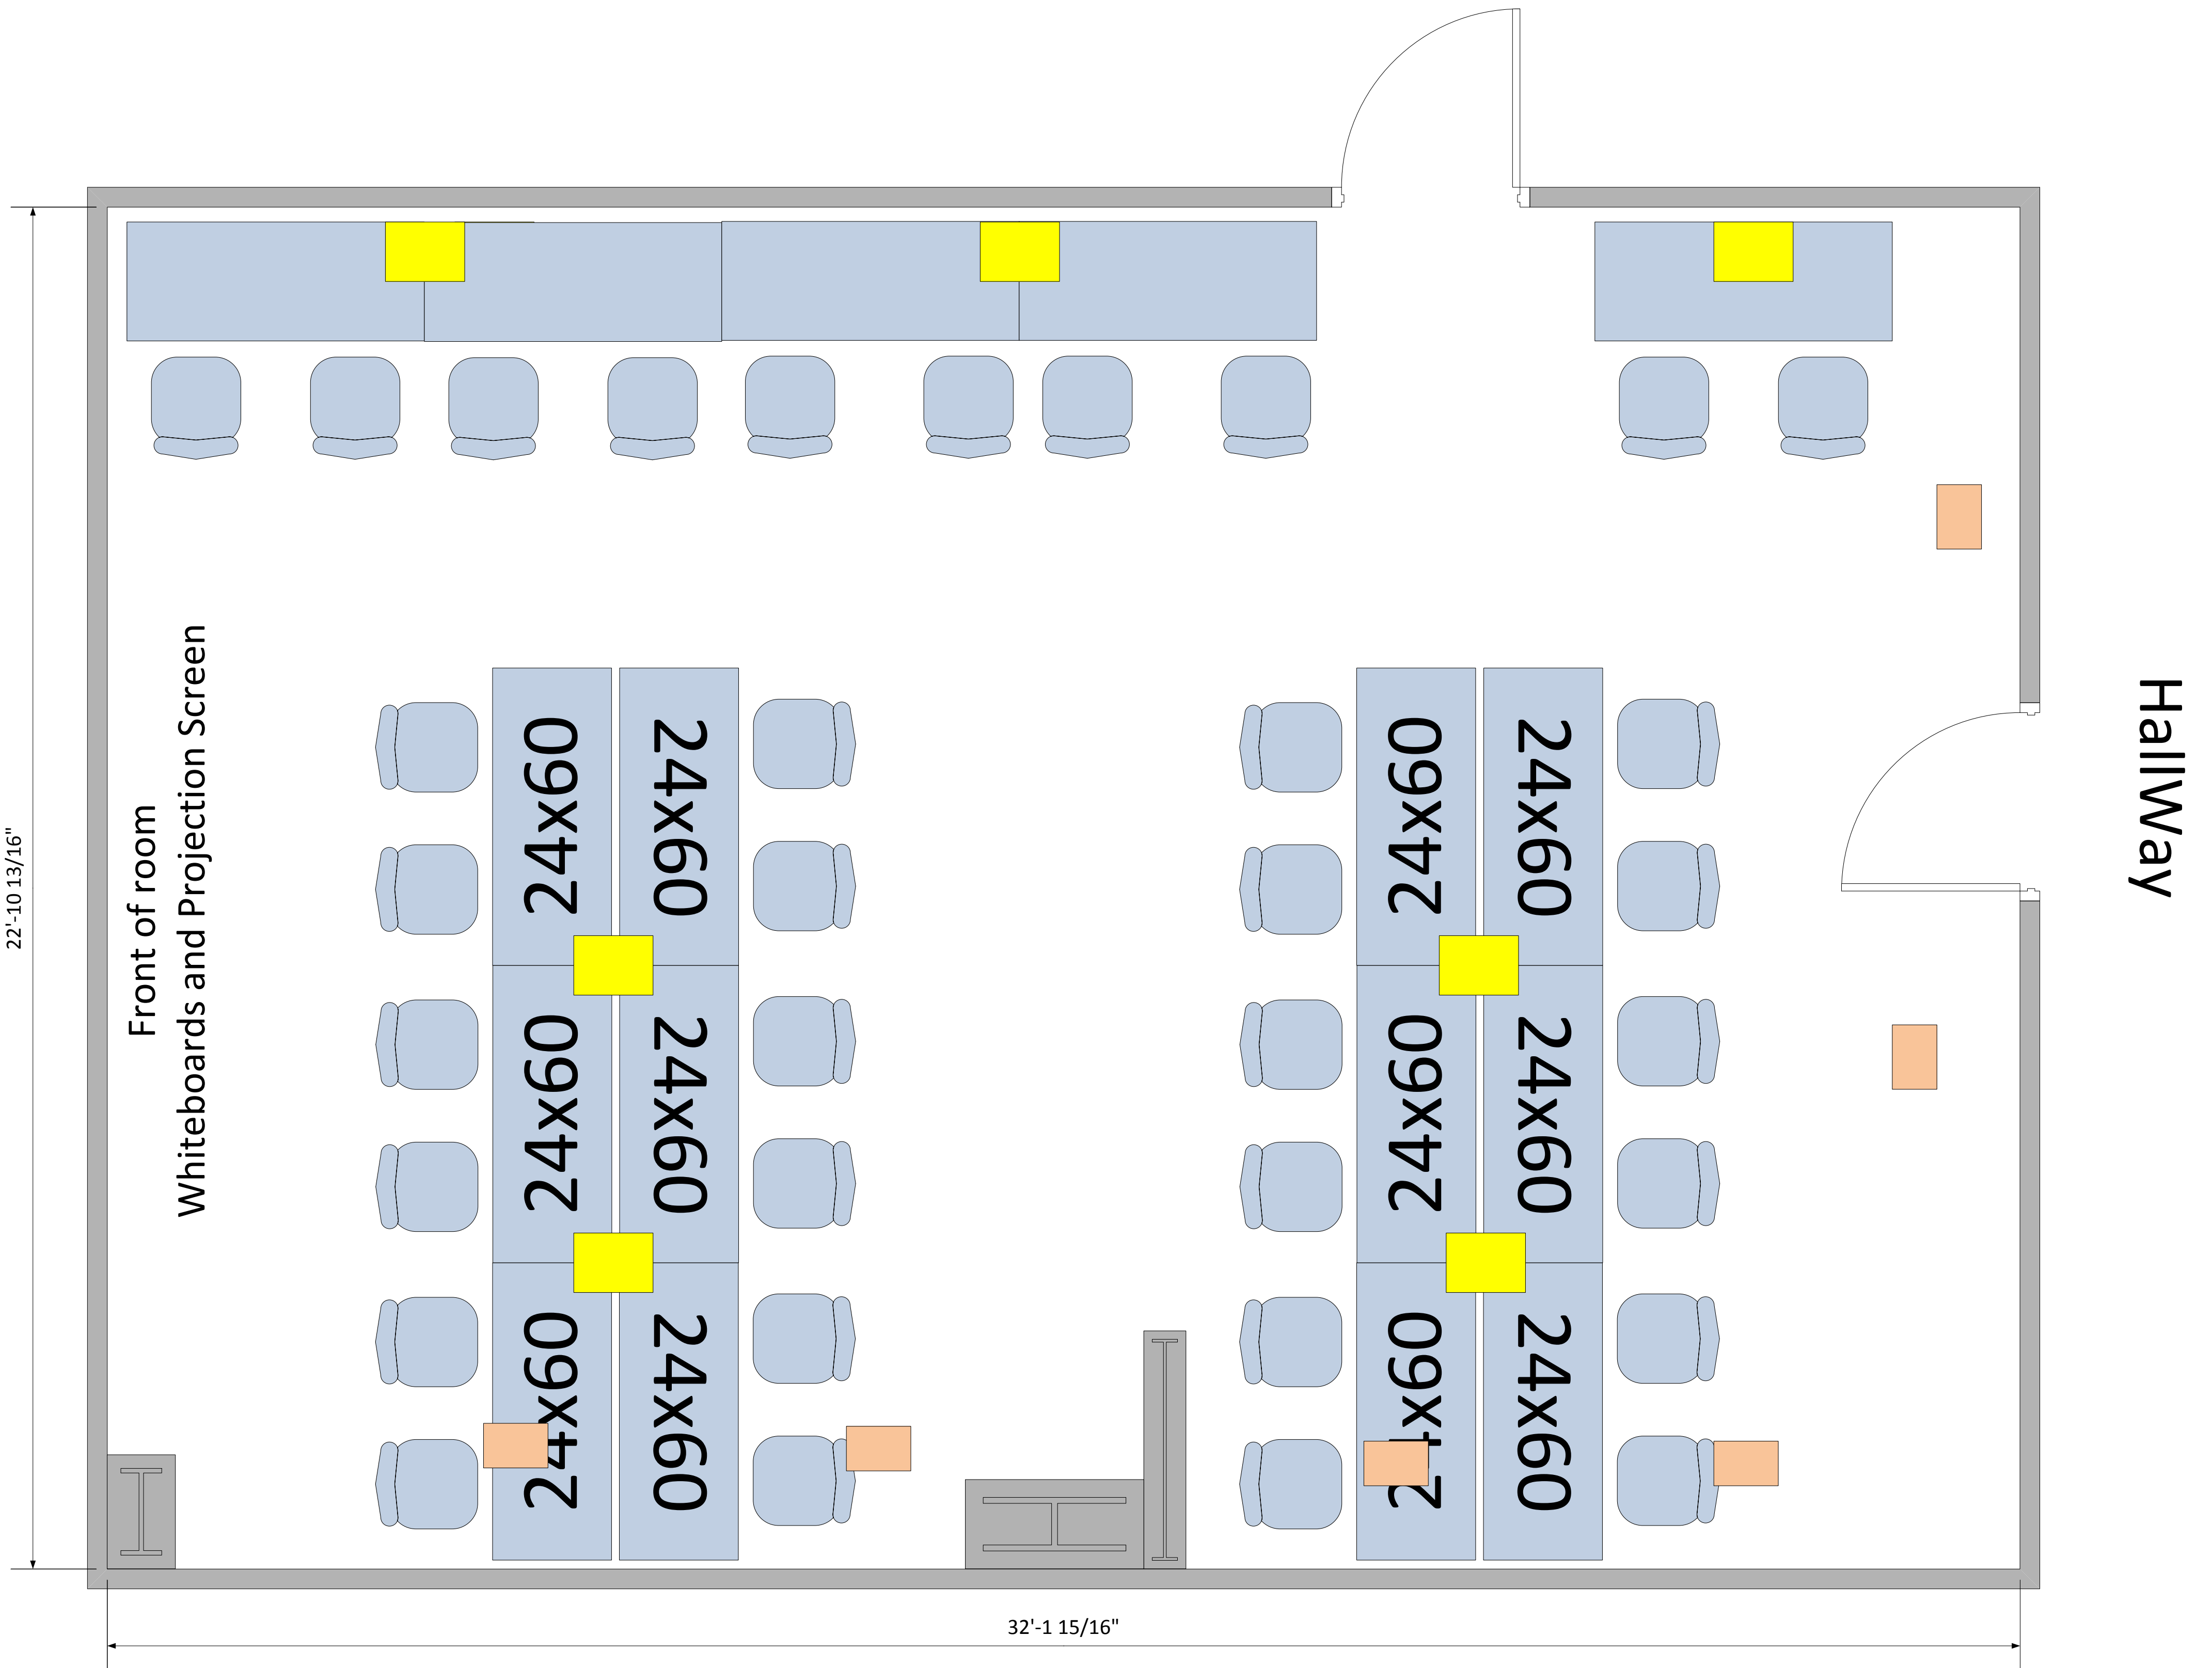(24" wide Tables)



-  Old Floor Box
-  New Floor Box