


271 Soda Hall

(24" wide tables)

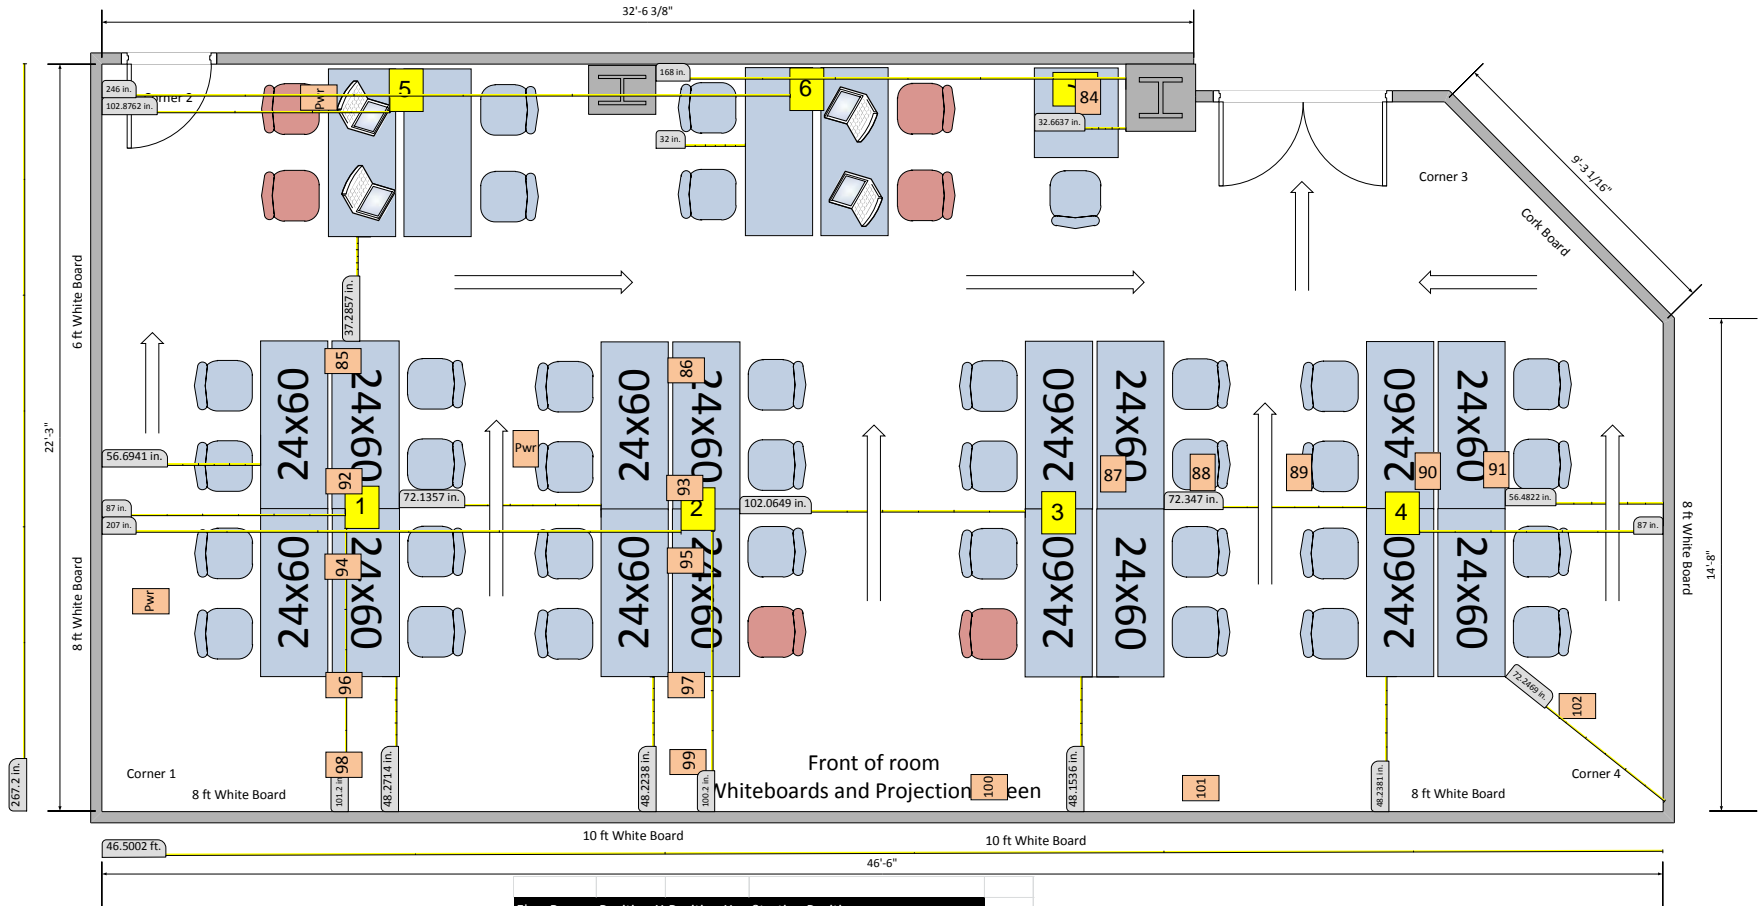


- Old Floor Box
- New Floor Box

FloorBox	Position X	Position Y	Starting Position
1	87	101	Corner 1
2	207	101	Corner 1
3	207	101	Corner 4
4	87	101	Corner 4
5	102	5	Corner 2
6	246	5	Corner 2
7	???	???	For disabled students desk
8	???	???	Projector ???

Measurements are in inches

277 Soda Hall

(24" wide Tables)

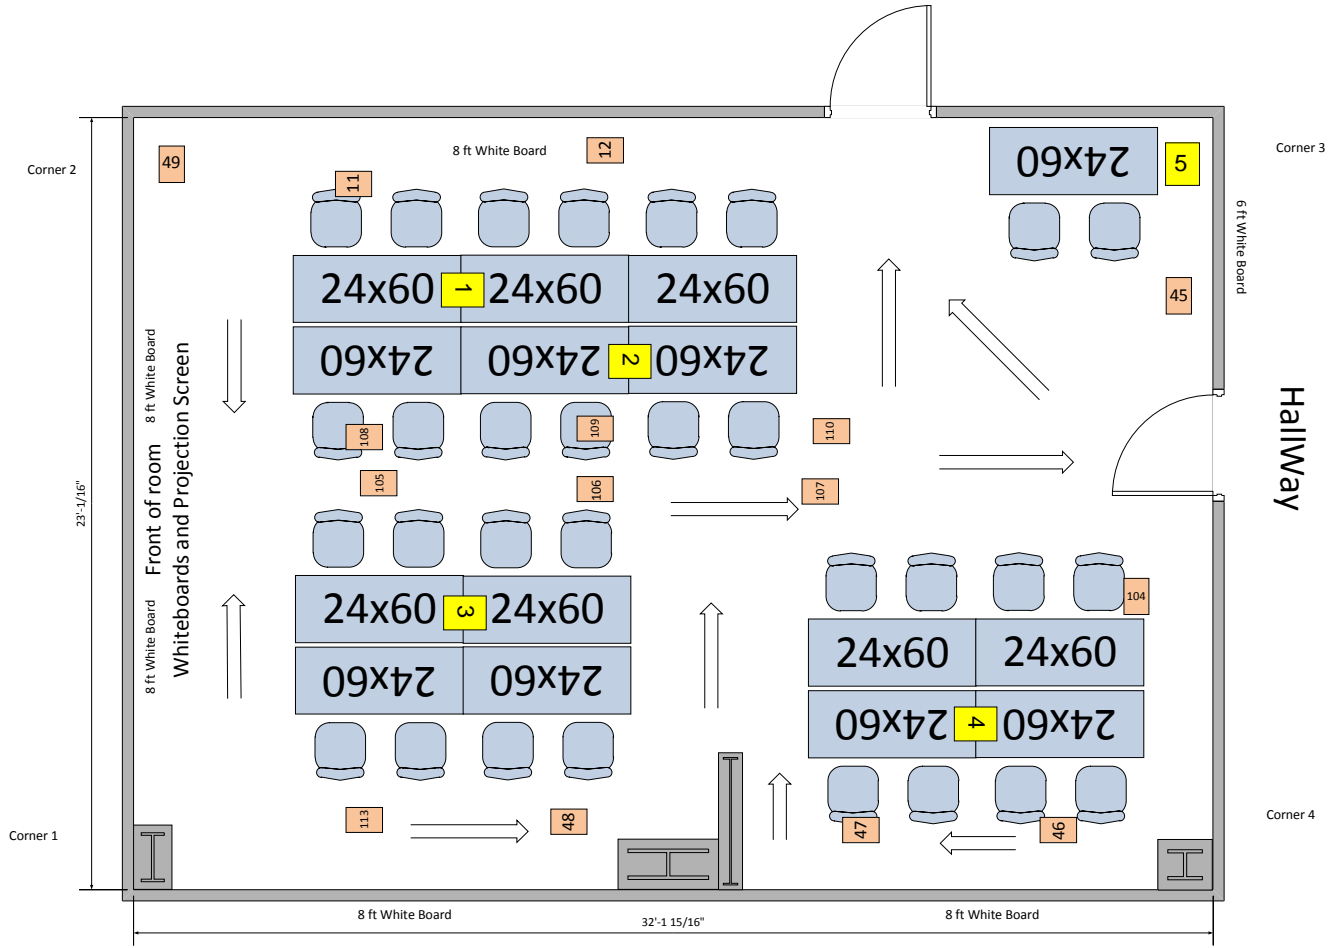

6

- Old Floor Box
- New Floor Box

FloorBox	Position X	Position Y	Starting Position
1	109	56	Corner 2
2	169	81	Corner 2
3	109	92	Corner 1
4	80	54	Corner 4
5	5	8	Corner 3
Measurements are in inches			